



Y:\Planning\BKV-Hernando County Airport\Master Plan Update - 137218\Drawings\AIP Set (18379)\04-06 (BKV)_Airport Airspace Drawing.dwg Modified: Aug 02, 2016 - 2:41pm gprcz@bkv.com

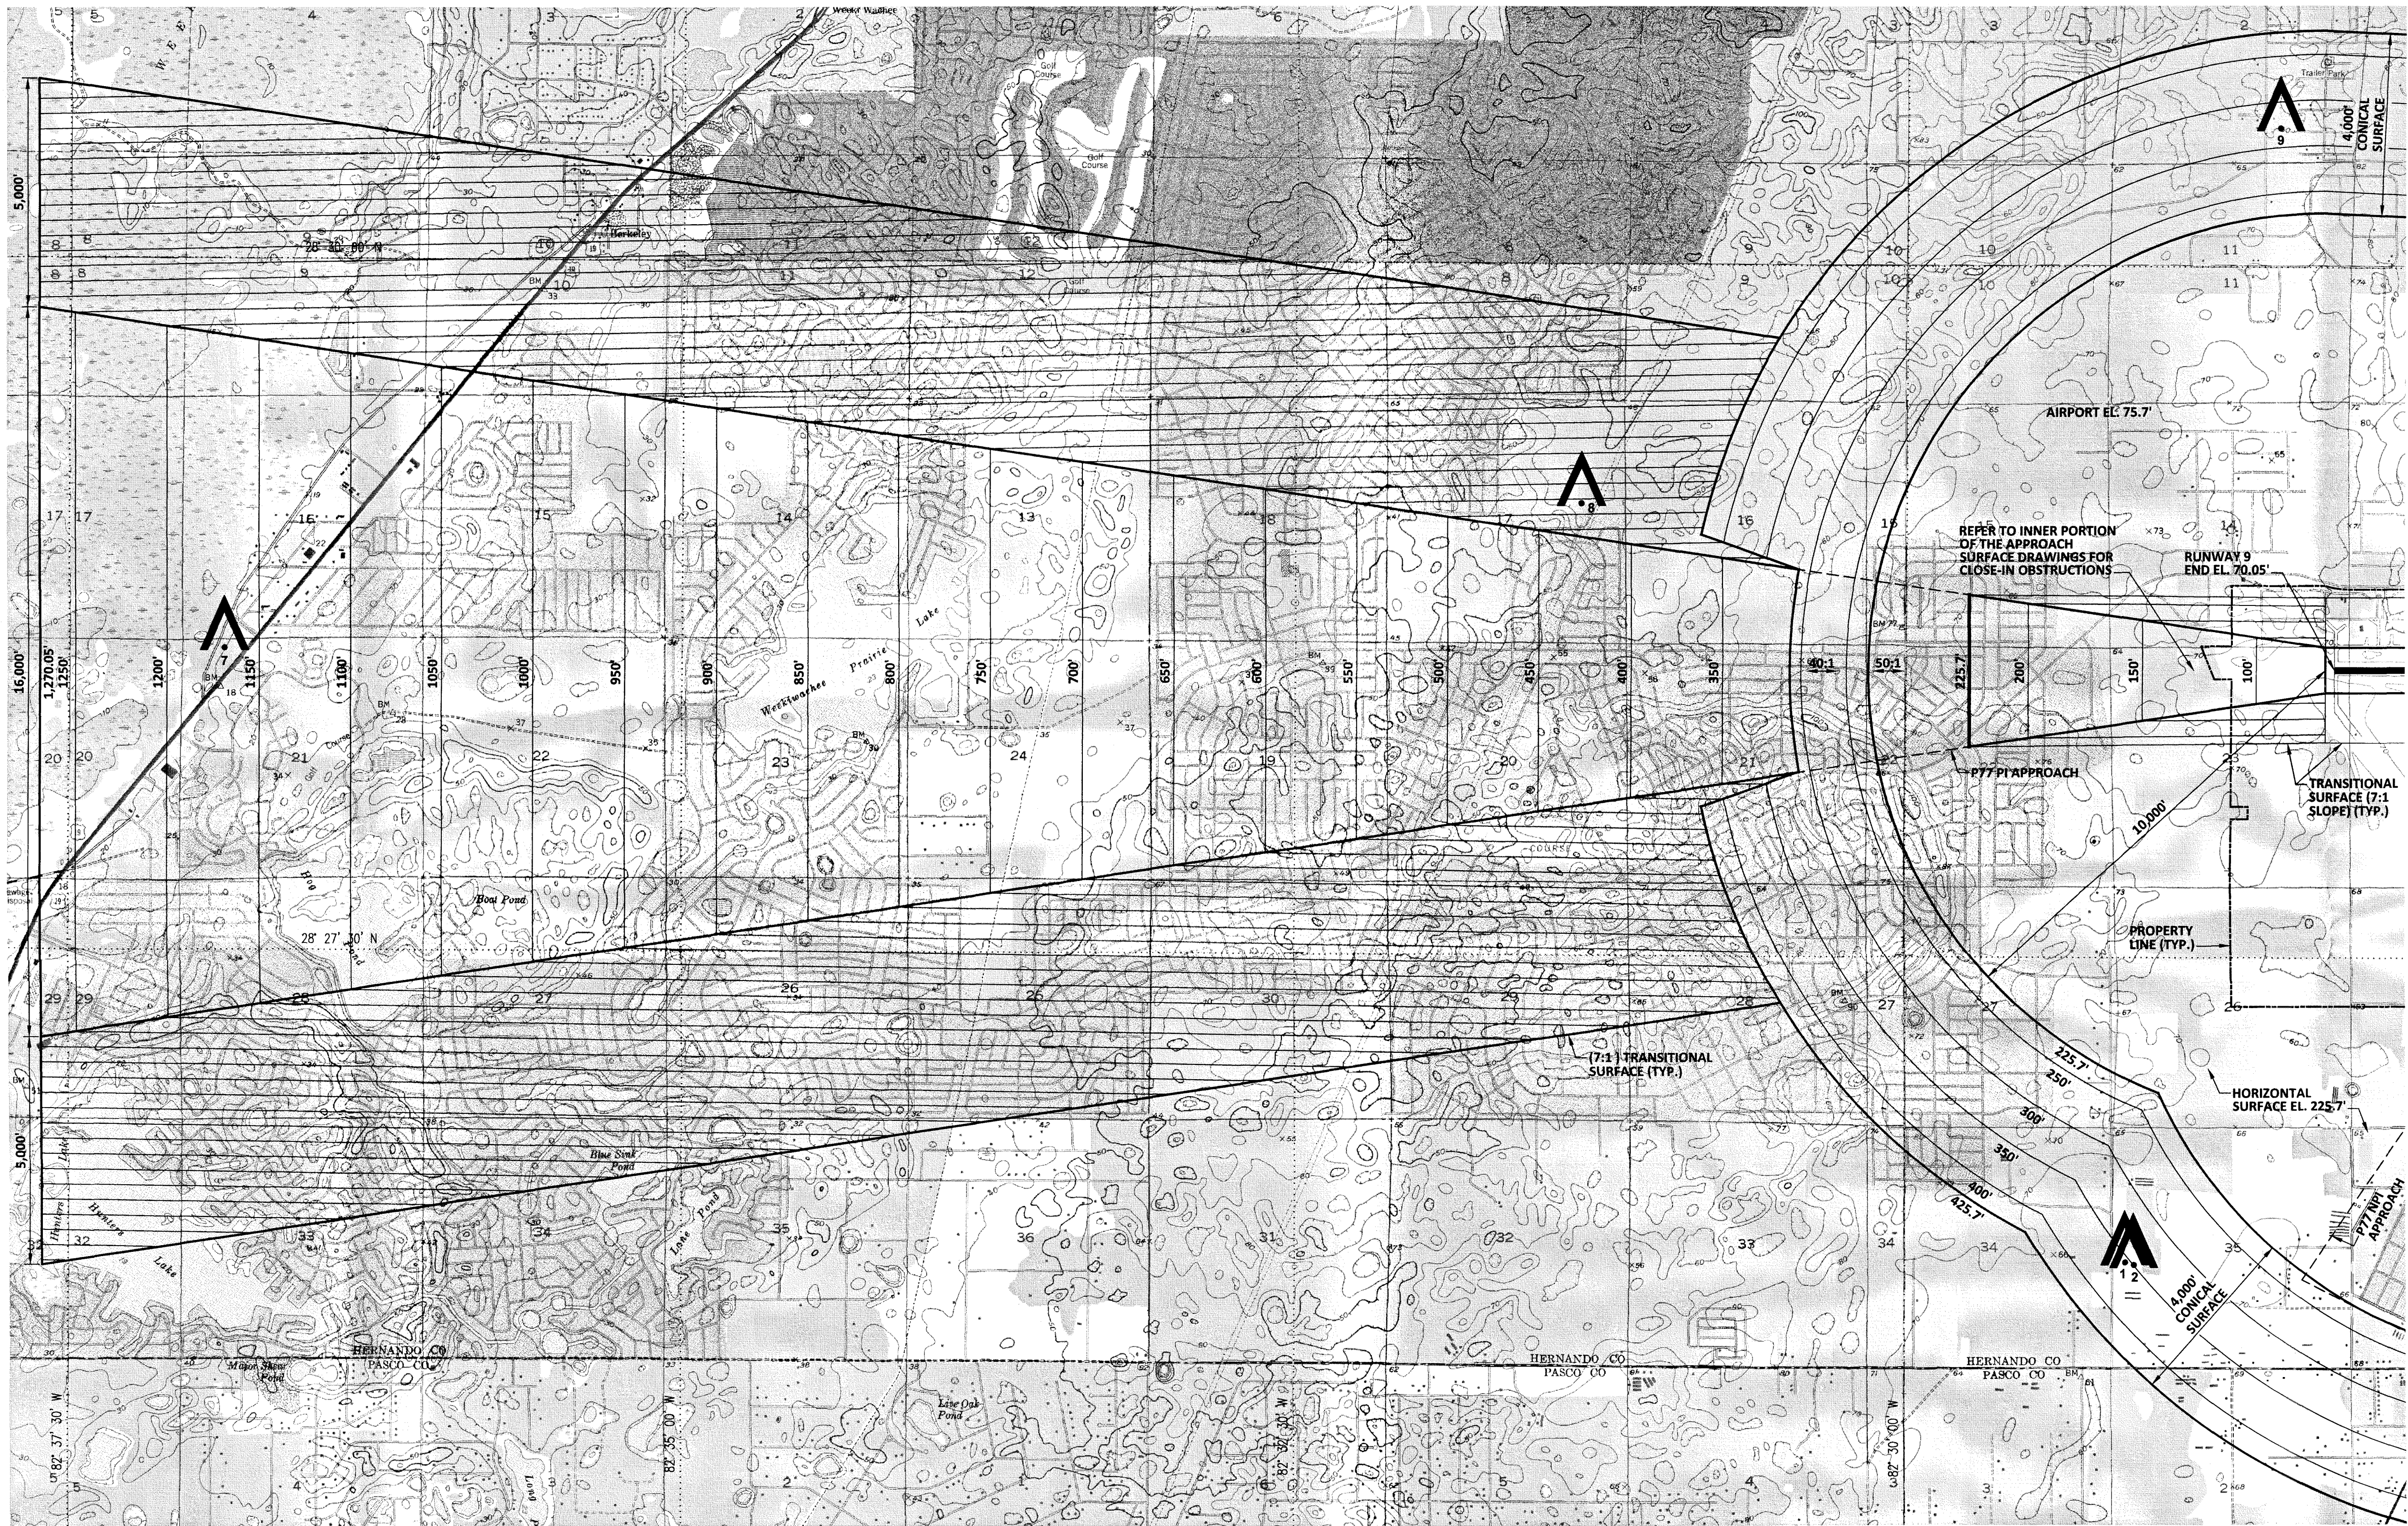

PLAN VIEW RUNWAY 9-27

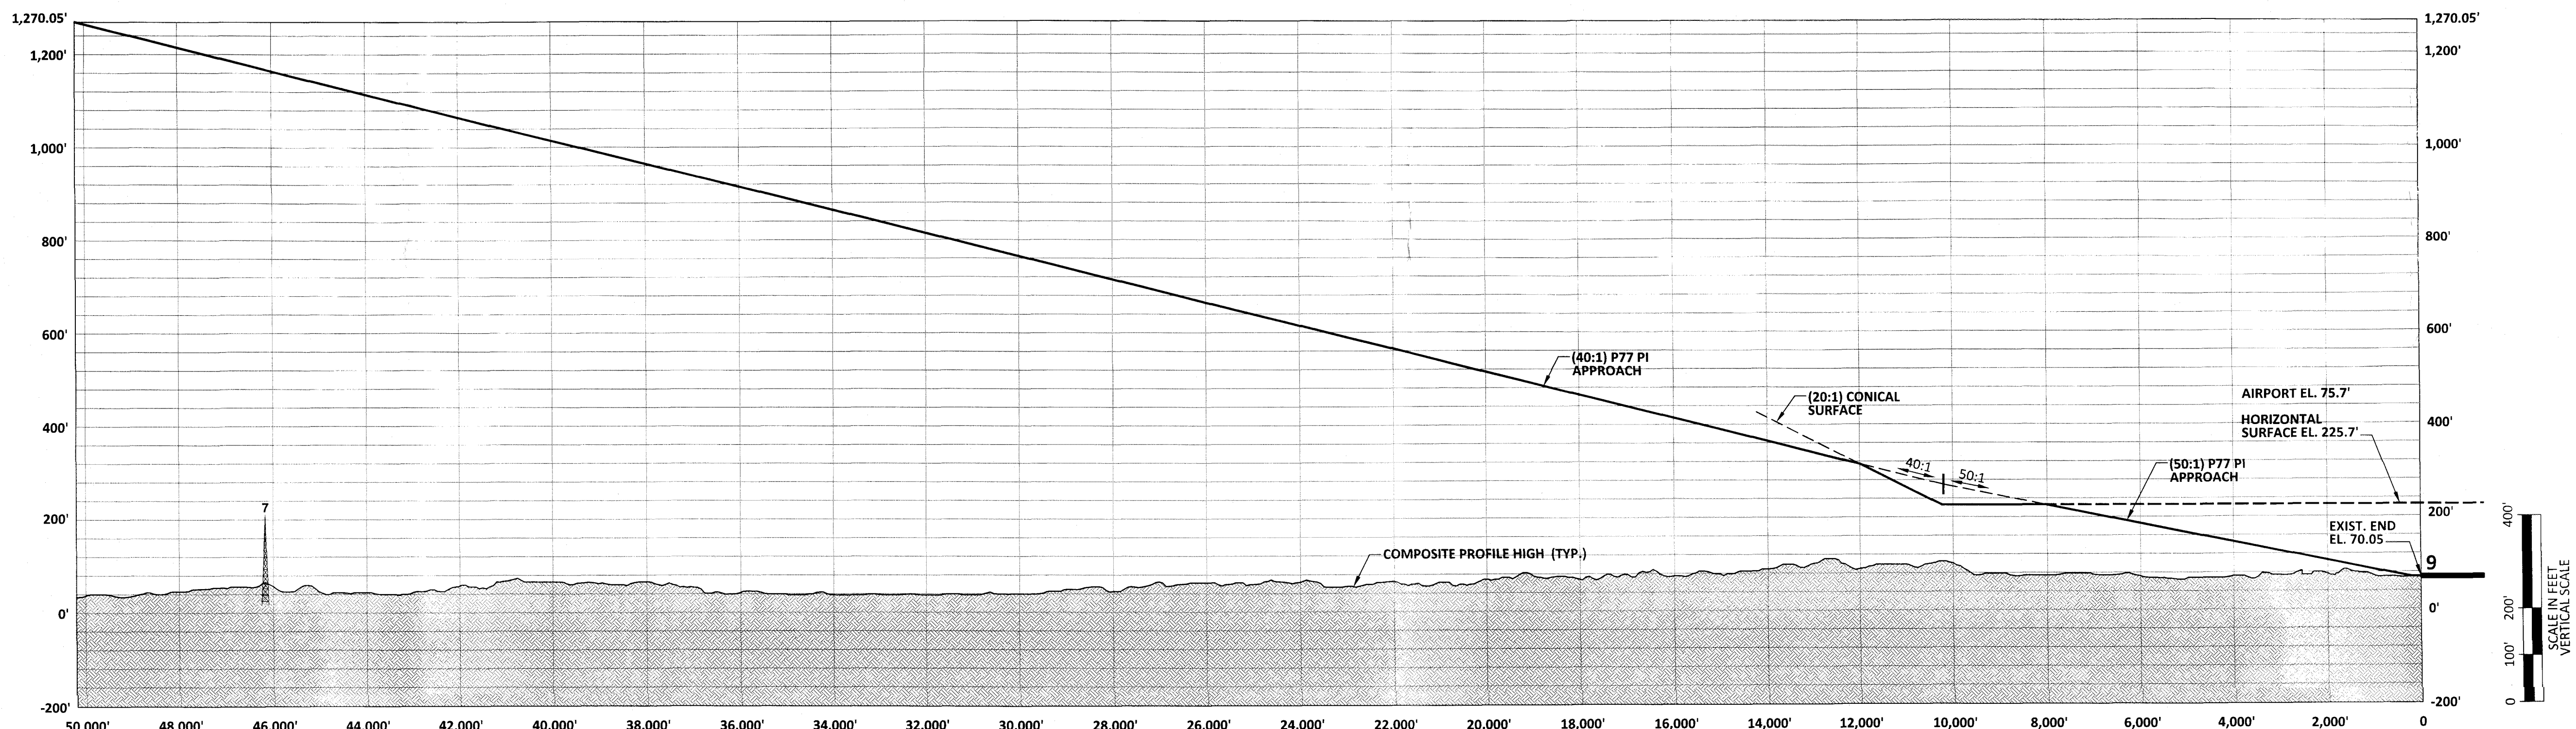

PROFILE VIEW RUNWAY 9-27

DIGITAL OBSTACLE FILE (DOF) OBSTRUCTION DATA TABLE										
ID	CITY	TYPE	GROUND SURFACE ELEVATION	AGL	AMSL	SURFACE	PENETRATION	LIGHTING	MARKING	FAA STUDY #
1	BROOKSVILLE	TOWER	61	197'	258'	CONICAL	-97.0'	NONE	NONE	2010ASO063780E
2	BROOKSVILLE	TOWER	64	188'	252'	CONICAL	-97.4'	UNKNOWN	UNKNOWN	02/06/2012
7	SPRING HILL	TOWER	16'	195'	211'	APPROACH	-957.8'	NONE	NONE	2010ASO044380E
8	SPRING HILL	TOWER	55'	184'	239'	TRANSITIONAL	-295.9'	NONE	NONE	2009ASO031350E
9	BROOKSVILLE	TOWER	59'	197'	256'	CONICAL	-65.1'	UNKNOWN	UNKNOWN	02/06/2012

NOTES:
1. OBSTRUCTION DATA SOURCE: FAA DIGITAL OBSTACLE FILE (DOF), 01/05/2014.
2. NEGATIVE PENETRATIONS INDICATE DISTANCE BELOW SURFACE.

MAGNETIC
DECLINATION
5° 24' W ± 0° 20'
MARCH 2015
ANNUAL RATE
OF CHANGE
0° 6' W
SOURCE: NATIONAL
GEOPHYSICAL DATA
CENTER



BROOKSVILLE-TAMPA BAY REGIONAL AIRPORT
Brooksville, Florida

Michael Baker
INTERNATIONAL

Design: APN MJK
Technician: Project Number:
APN 137218

NOTES:

GENERAL NOTES:

- THE (NAVD83) VERTICAL CONTROL DATUM WAS USED FOR ALL ELEVATIONS. ALL ELEVATIONS SHOWN ARE ABOVE MEAN SEA LEVEL (AMSL).
- THE NAD83 COORDINATE SYSTEM WAS USED FOR ALL LATITUDE AND LONGITUDE COORDINATES.
- FEDERAL AVIATION REGULATIONS (FAR) PART 77 SPECIFIES CLEARANCE REQUIREMENTS FOR ROADS, RAILROADS, AND WATERWAYS AS FOLLOWS: A) 17 FEET FOR AN INTERSTATE HIGHWAY, B) 15 FEET FOR ANY OTHER PUBLIC ROADWAY, C) 10 FEET OR THE HEIGHT OF THE HIGHEST MOBILE OBJECT THAT WOULD NORMALLY TRAVERSE THE ROAD, WHICHEVER IS GREATER, FOR A PRIVATE ROAD, D) 23 FEET FOR A RAILROAD, AND E) FOR A WATERWAY OR ANY OTHER TRAVERSE WAY NOT PREVIOUSLY MENTIONED, AN AMOUNT EQUAL TO THE HEIGHT OF THE HIGHEST MOBILE OBJECT THAT WOULD NORMALLY TRAVERSE IT.
- HERNANDO COUNTY (SPONSOR) HAS TAKEN THE FOLLOWING ACTIONS TO ASSURE COMPATIBLE USE OF LAND ADJACENT TO OR IN THE VICINITY OF THE BROOKSVILLE-TAMPA BAY REGIONAL AIRPORT: ADOPTION OF THE HERNANDO COUNTY CODE, APPENDIX A, ARTICLE 10, HERNANDO COUNTY AIRPORT ZONING ORDINANCE, ORDINANCE NO. 99-16, DATED JULY 12, 1999.

REVISIONS

NO.	DESCRIPTION	DATE	BY

Project Name:

AIRPORT MASTER
PLAN UPDATE

Drawing Name:

AIRPORT AIRSPACE
DRAWING - RUNWAY
9-27 (2 OF 3)

FAA AIP # / STATE GRANT #

3-12-0008-016-2013 / 4241042

Division:

PLANNING

Date:

Drawing Number:

JUNE 2015

5